



COUPES TYPES VOIE AXE A

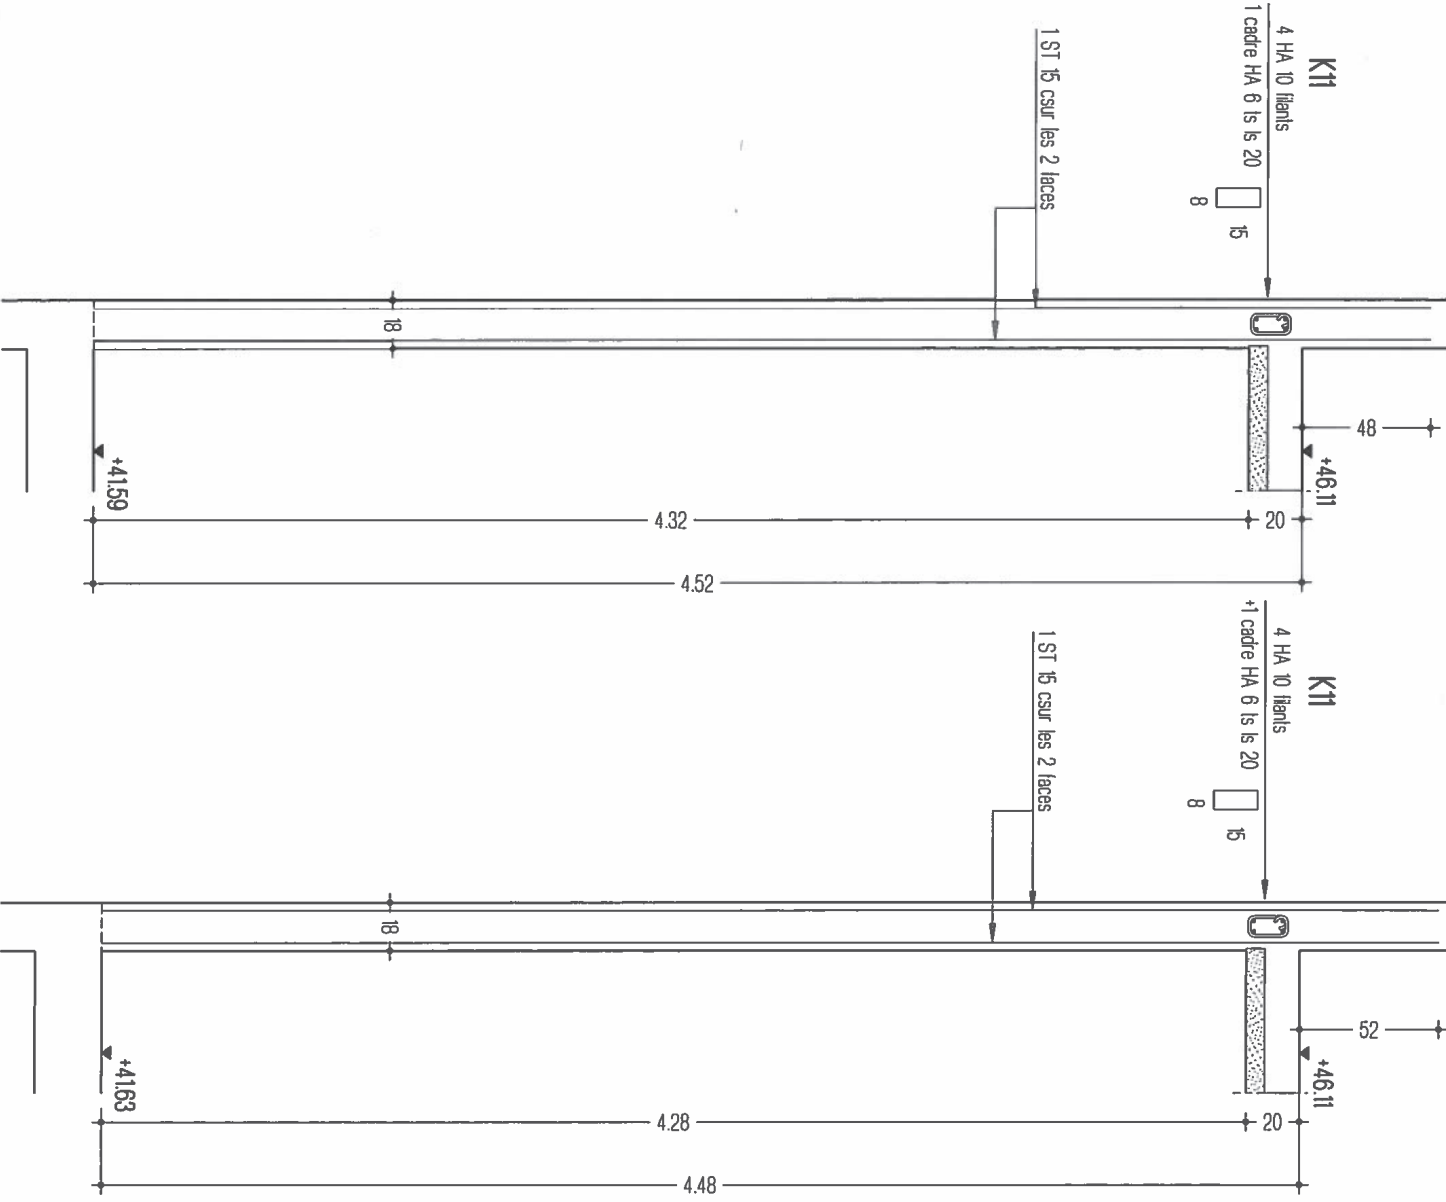

VUE EN PLAN SCHEMATIQUE

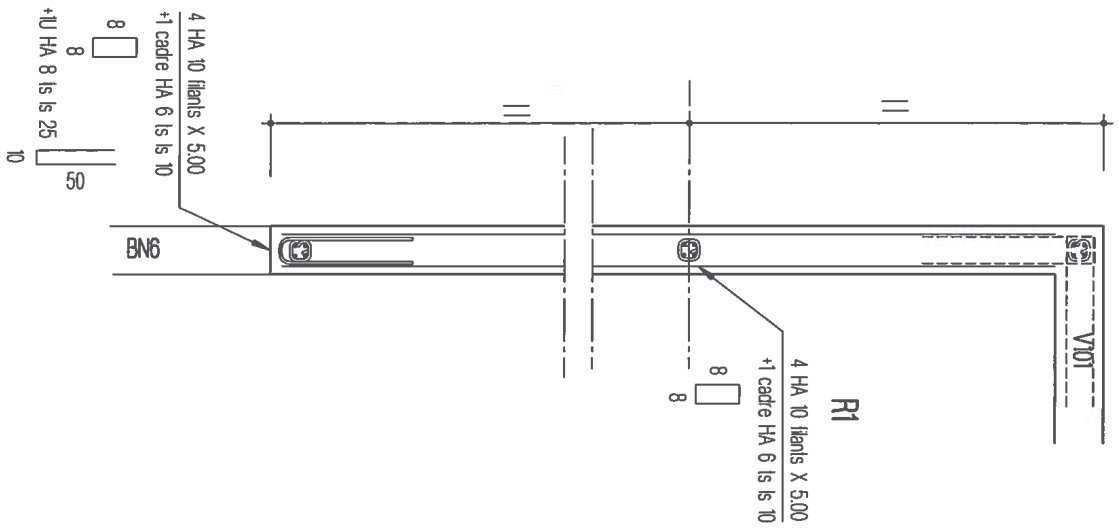

Technical drawing of a building floor plan showing two rooms, V106 and V107, with dimensions and elevations.

**Room V106:**

- Dimensions: 2.86 (width), 2.10 (depth), 1.50 (width of shaded area).
- Elevations: +41.63, +41.59 (top left), +41.70 (bottom right).
- Other labels: P2, 10, 8, 18, 1425, 50, 20, 10, 8.34, 4.21, 16, 4.

**Room V107:**

- Dimensions: 4.21 (width), 2.10 (depth).
- Elevations: +46.11 (top right), +41.70 (bottom right).
- Other labels: 20, 10, 8.34, 4.21, 16, 4.

The drawing includes a dashed line indicating a boundary or partition between the two rooms. A shaded area is present in room V106, and a small triangle is shown in room V107. The drawing is oriented with a north arrow pointing towards the top right.

